


FOUNDATION PLAN

SCALE: 3/16" = 1'-0"

WING WALL NOTE:
TOP OF WING WALL FROM TOP OF FDN CONC. (BASED ON 4" TOE FROM MAIN TO TOP OF CONC. LANDING)

# OF RISERS	TOE FROM MAIN TO TOP OF CONC. LANDING
1 RISE	4" FROM TOP OF FDN. TO TOP OF WING WALL
2 RISE	11" FROM TOP OF FDN. TO TOP OF WING WALL
3 RISE	17" FROM TOP OF FDN. TO TOP OF WING WALL
4 RISE	25" FROM TOP OF FDN. TO TOP OF WING WALL
5 RISE	33" FROM TOP OF FDN. TO TOP OF WING WALL
6 RISE	41" FROM TOP OF FDN. TO TOP OF WING WALL

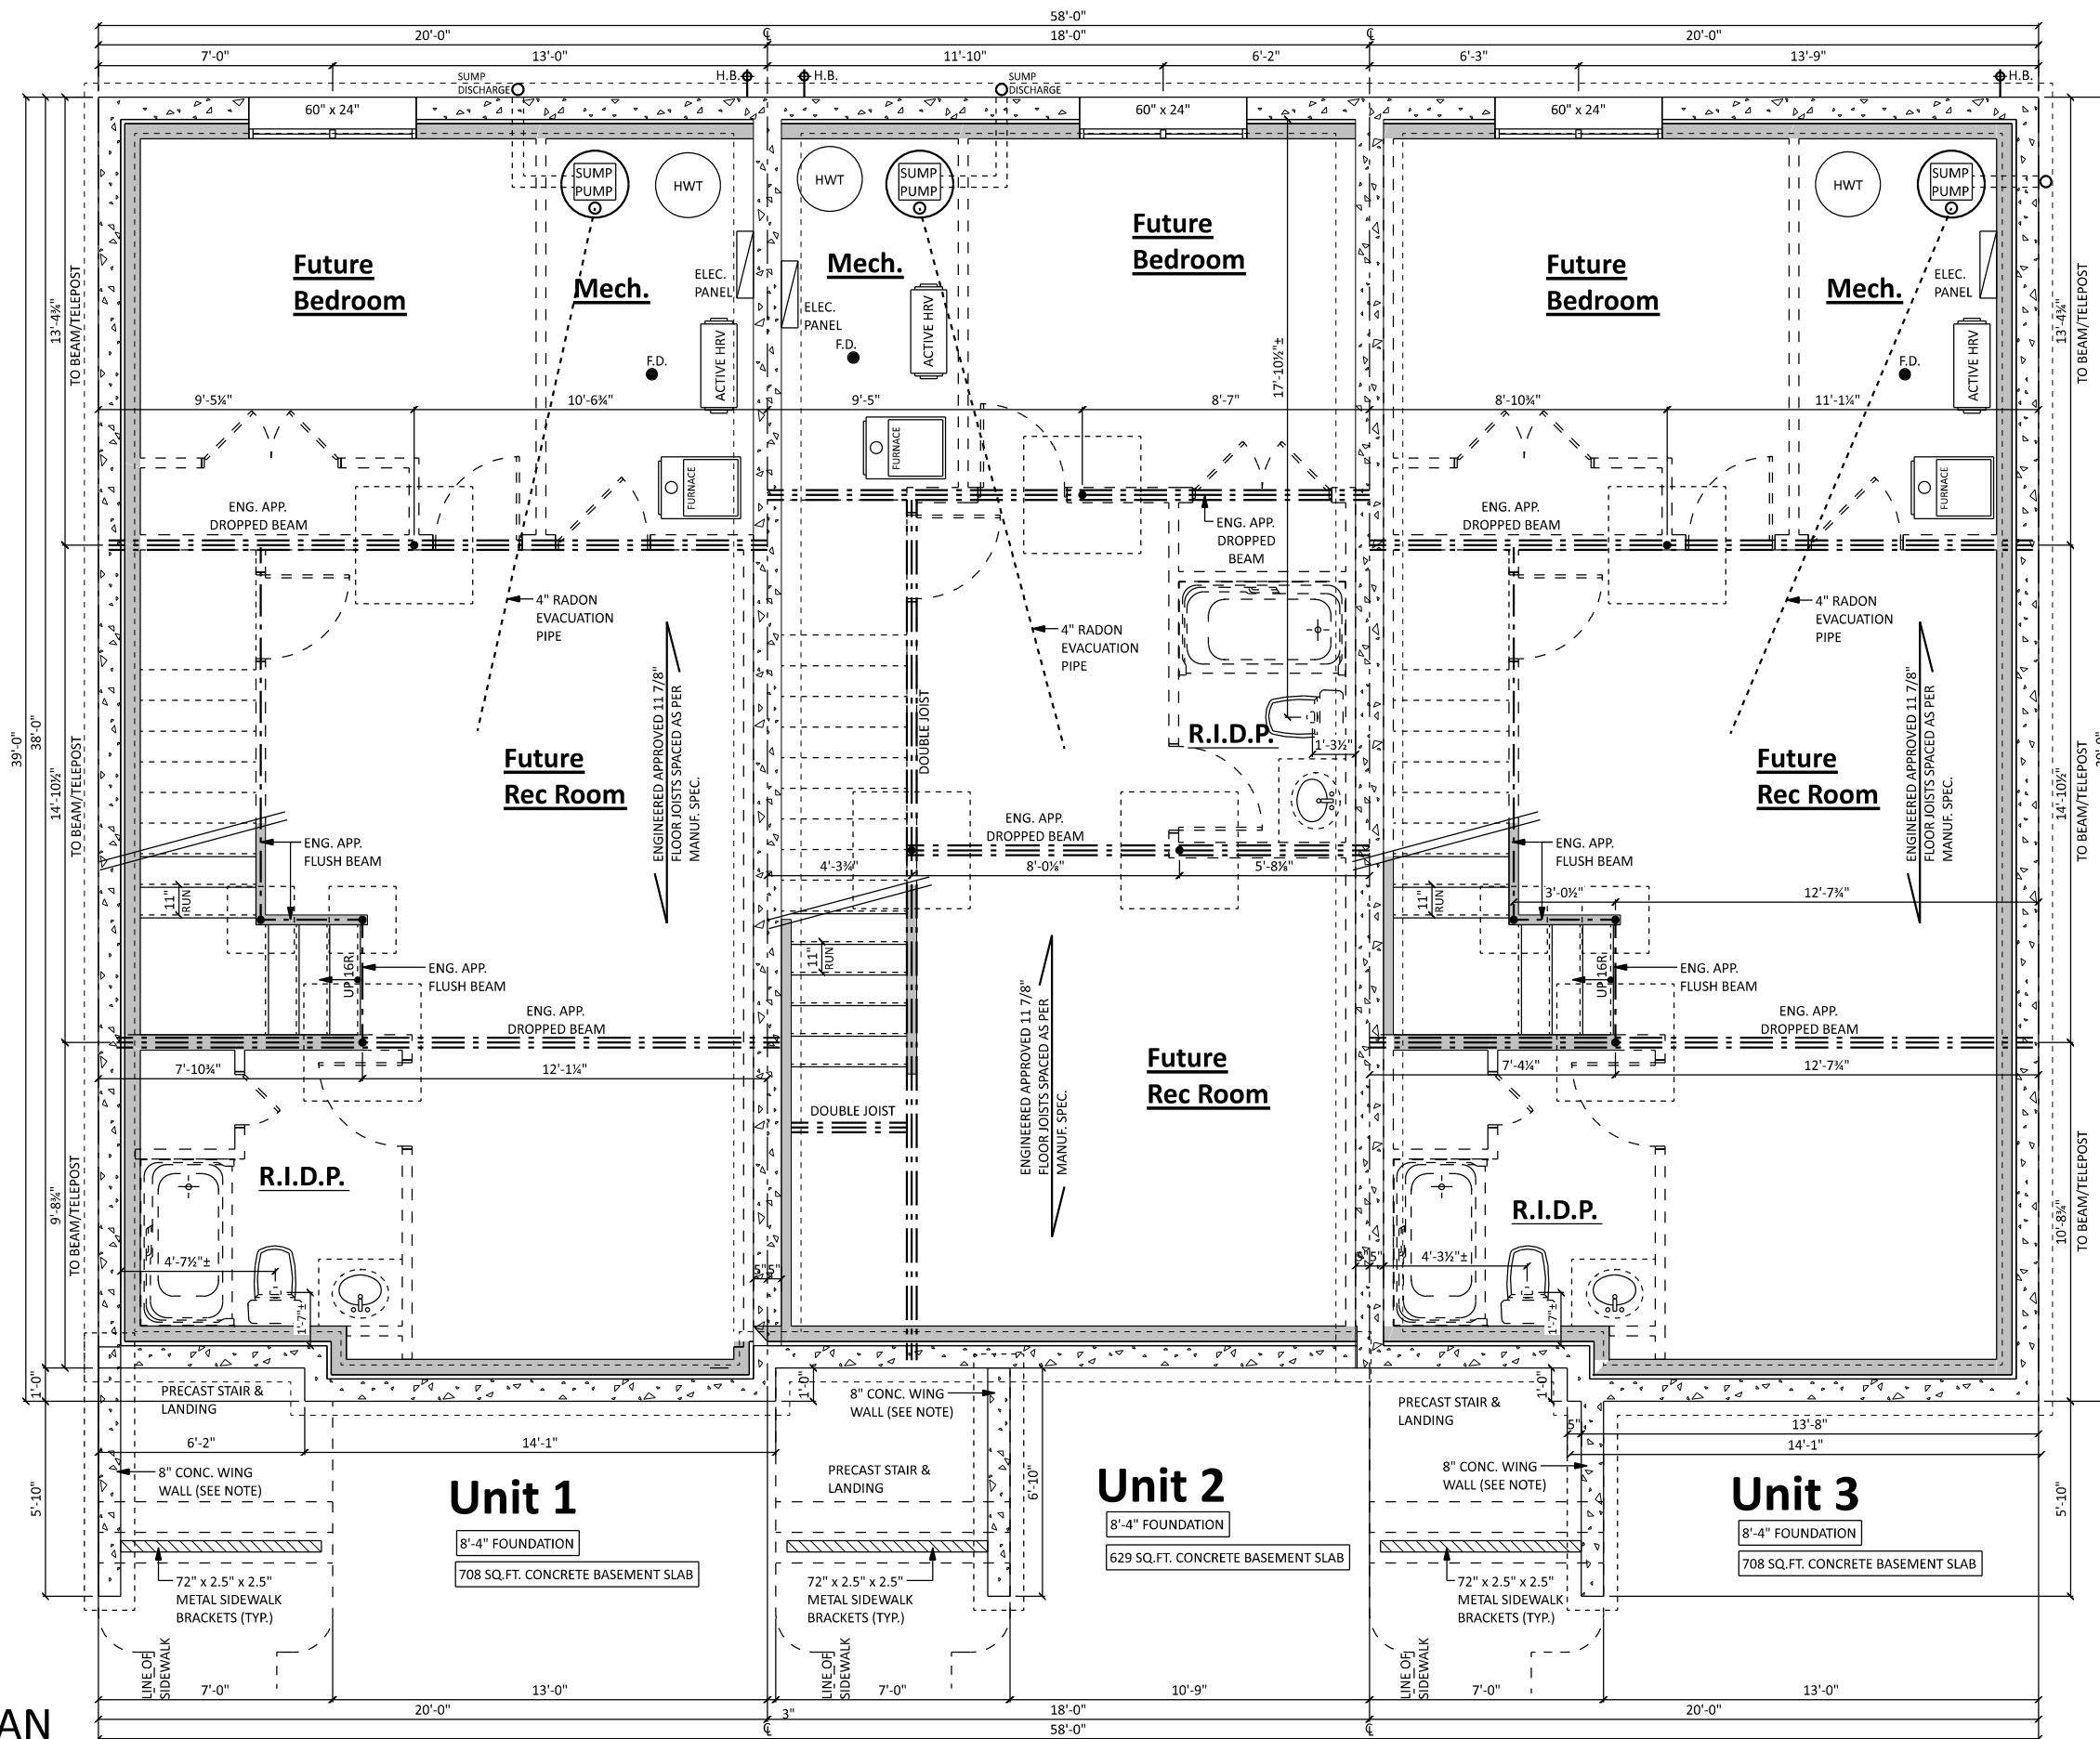

Three Plex - Crafted



Client: SPEC	Legal Description:	Date Issued For Permit:	Job Number:
	Lot: 16, 17, 18	Date Started: May 24, 2018	WLH 000 - P - 00
Address: TBD	Block: 02	Date Issued For Construction:	FOUNDATION PLAN
	Plan: Unreg.	Approvals:	5
			PRINTED: 2019-06-02